




FORMIGO H-200
ACER AEH500N

CIMENT P-450
TAMANY MAXIM GRANULAT 20mm.
CONSISTENCIA PLASTICA

NIVELL DE CONTROL INTENS
f_s = 1.5
f_t = 1.5
f_c = 1.1

RECOBRIMENT MINIM ARMADURES 30mm.
ENSOLAPAMENT D'ARMADURES

arm. esp. int.	arm. esp. ext.
Ø8 ... 25 ... 20	Ø8 ... 25 ... 20
Ø10 ... 35 ... 25	Ø10 ... 35 ... 25
Ø12 ... 45 ... 30	Ø12 ... 45 ... 30
Ø14 ... 55 ... 35	Ø14 ... 55 ... 35
Ø16 ... 65 ... 40	Ø16 ... 65 ... 40
Ø18 ... 75 ... 45	Ø18 ... 75 ... 45
Ø20 ... 85 ... 50	Ø20 ... 85 ... 50

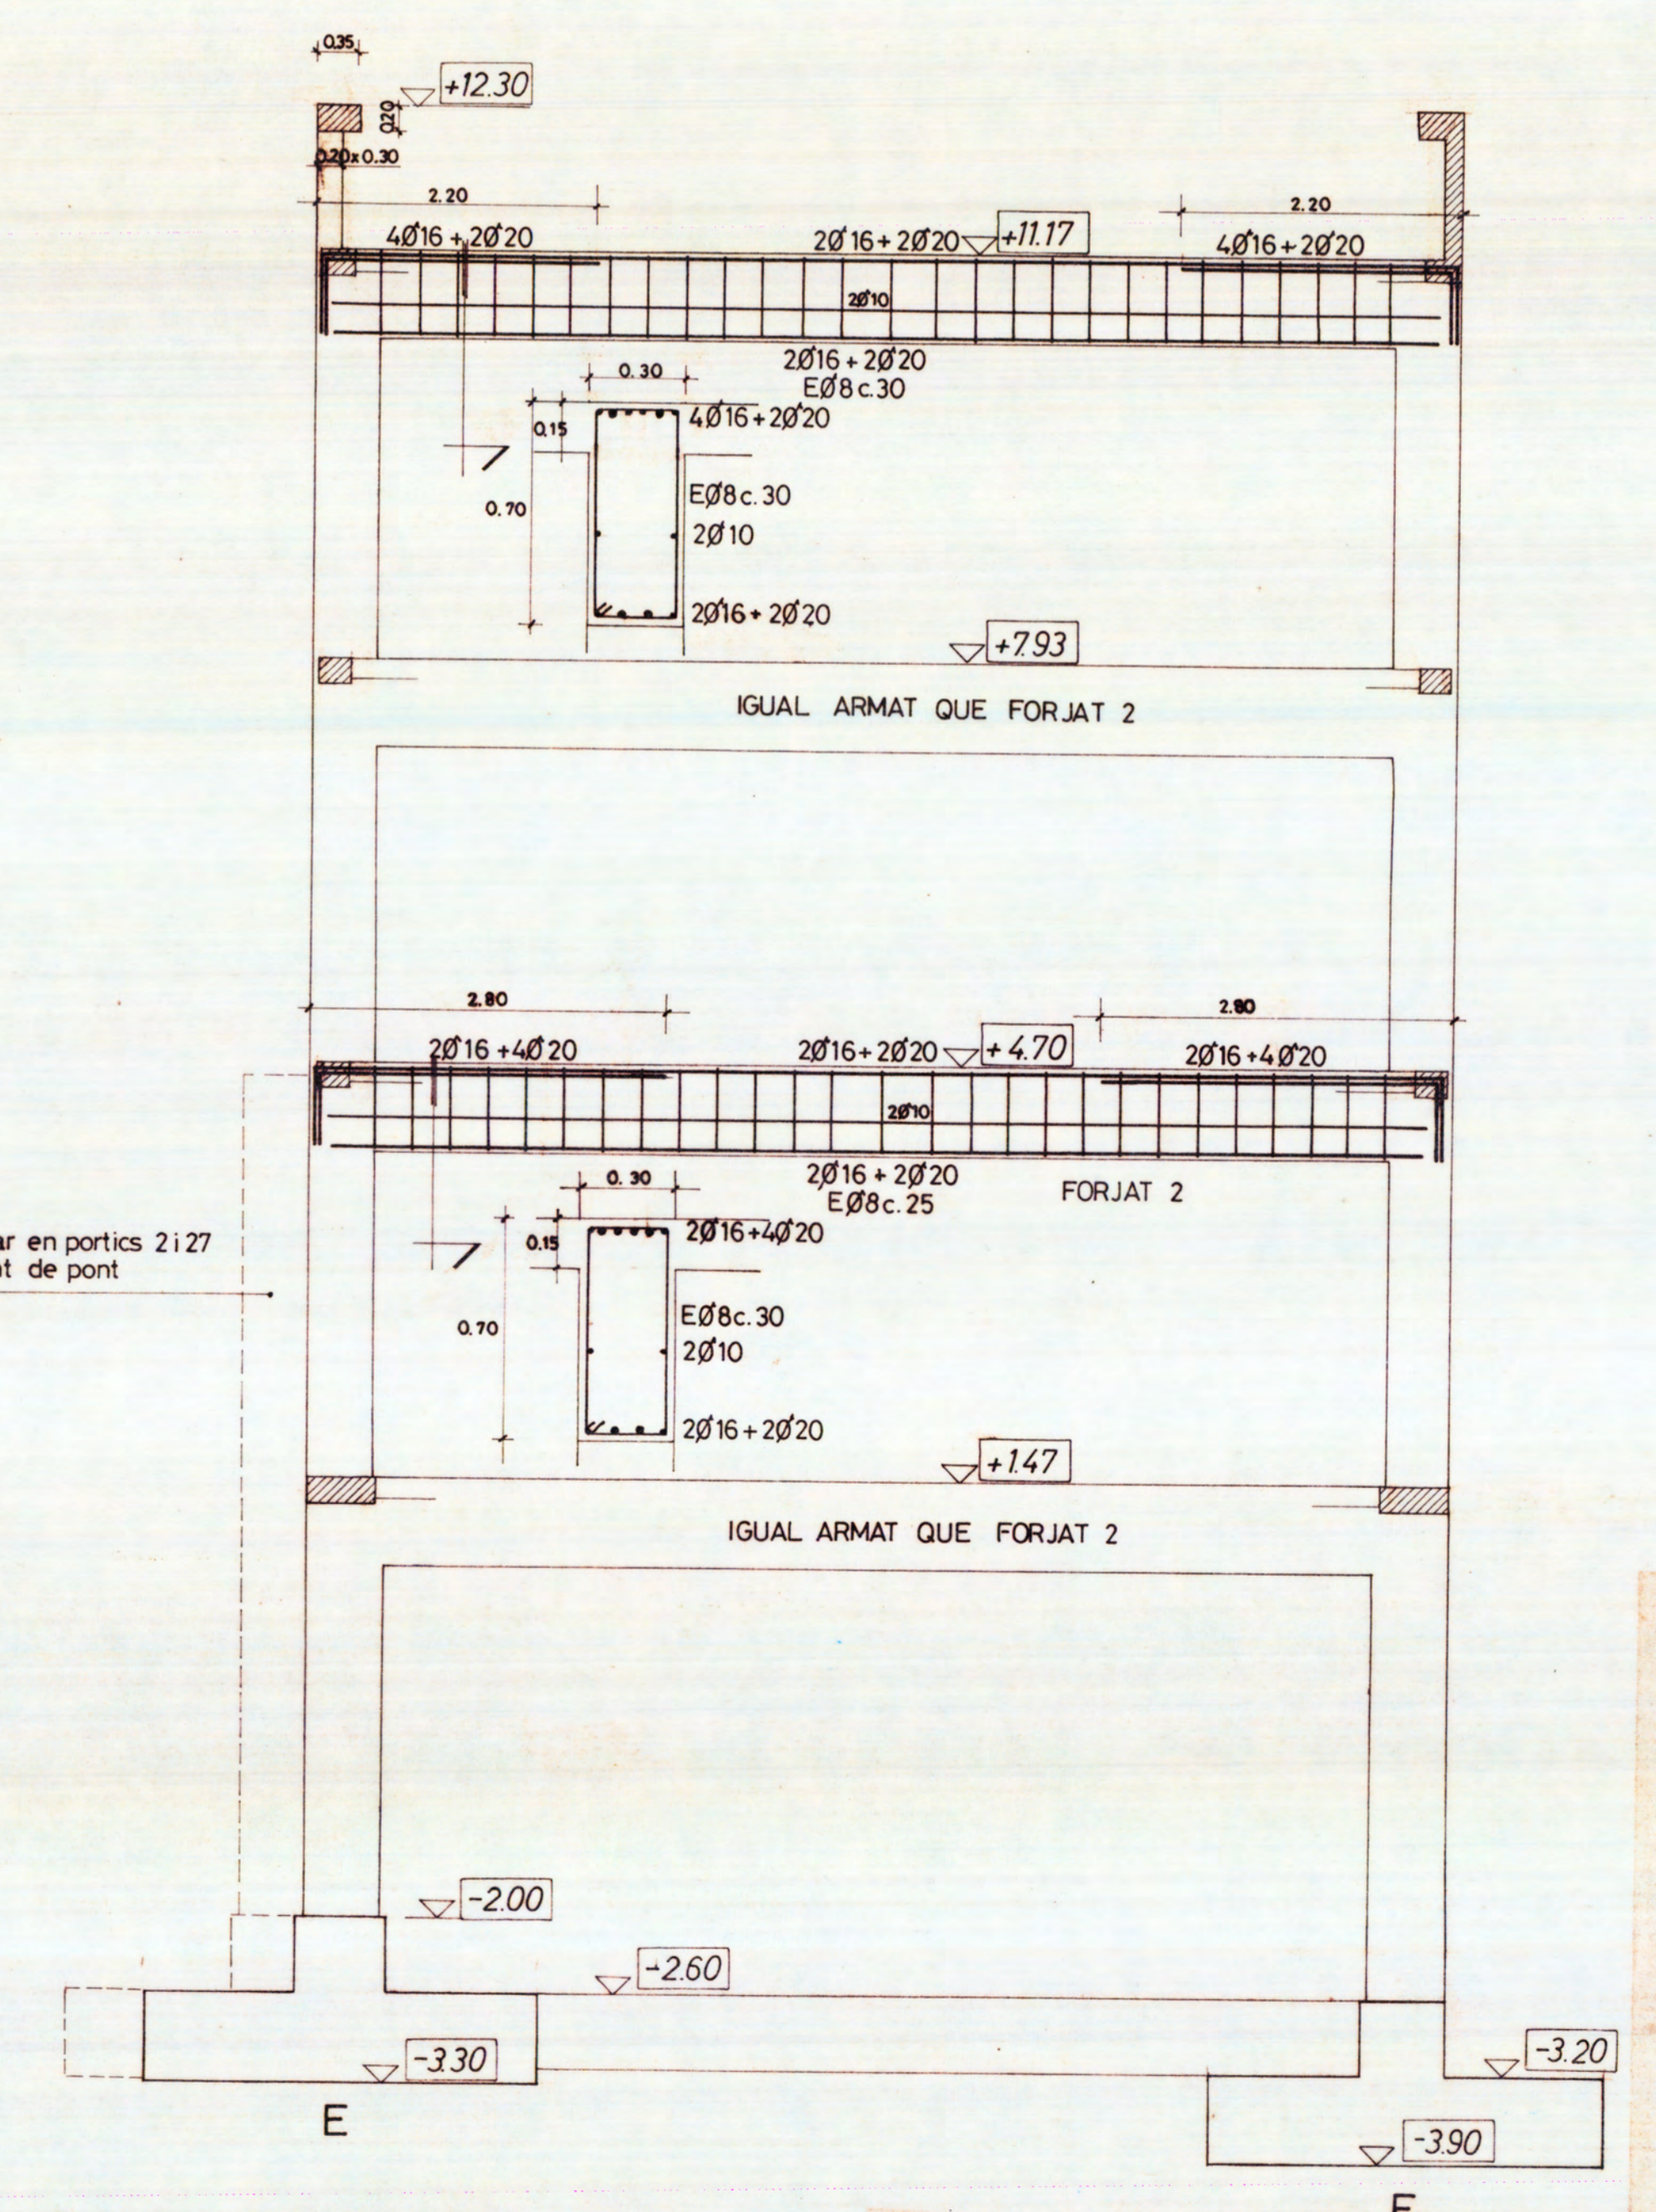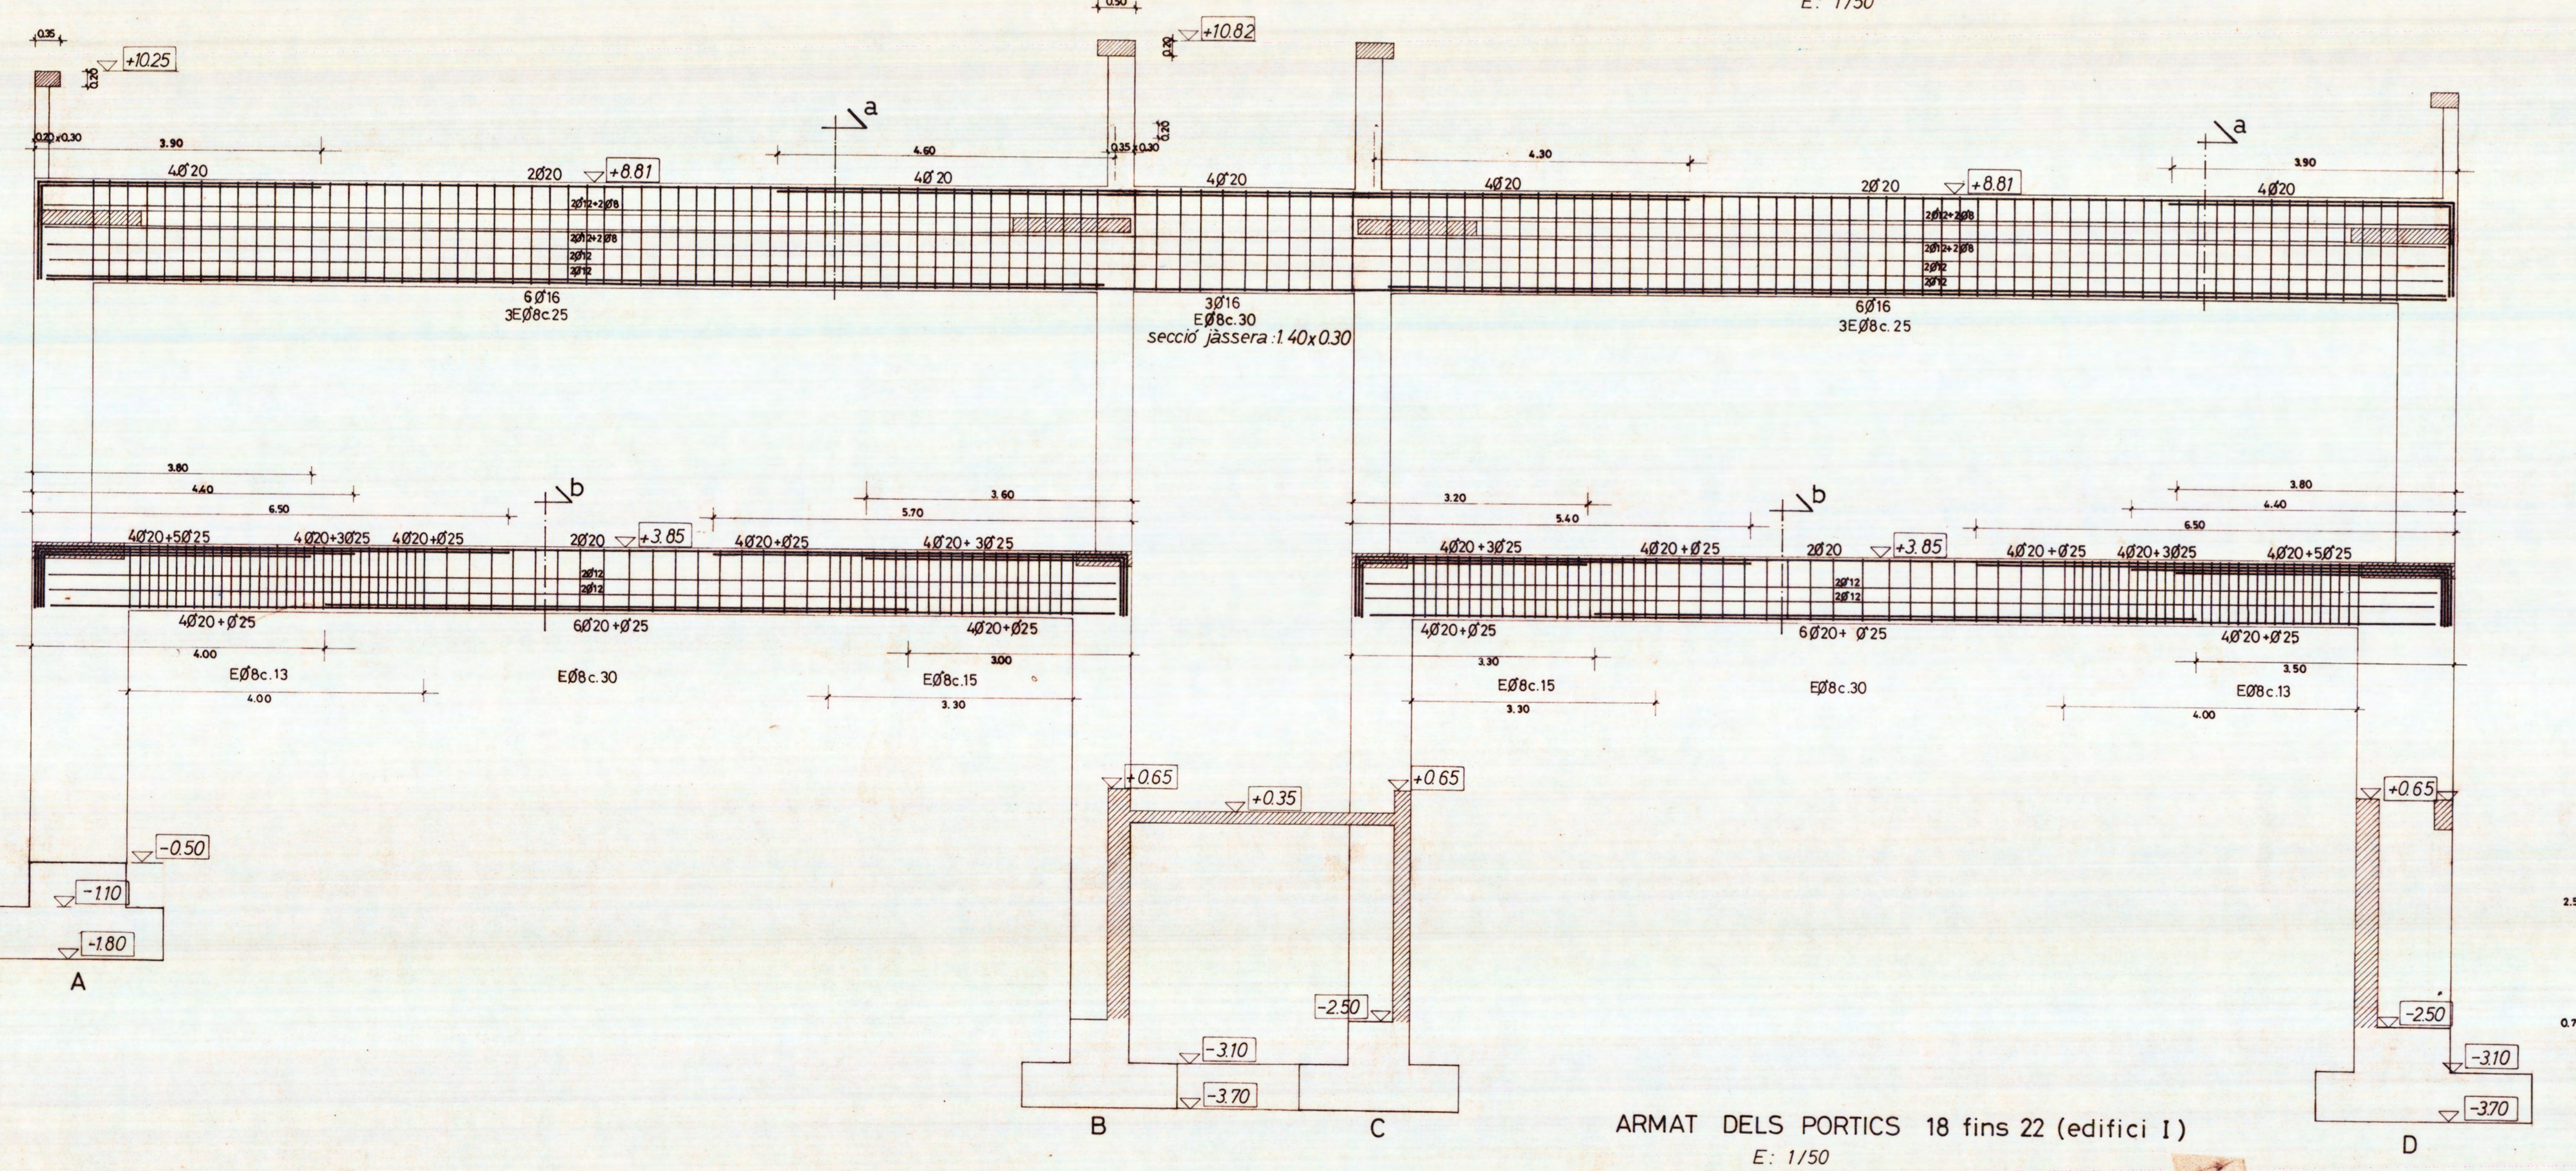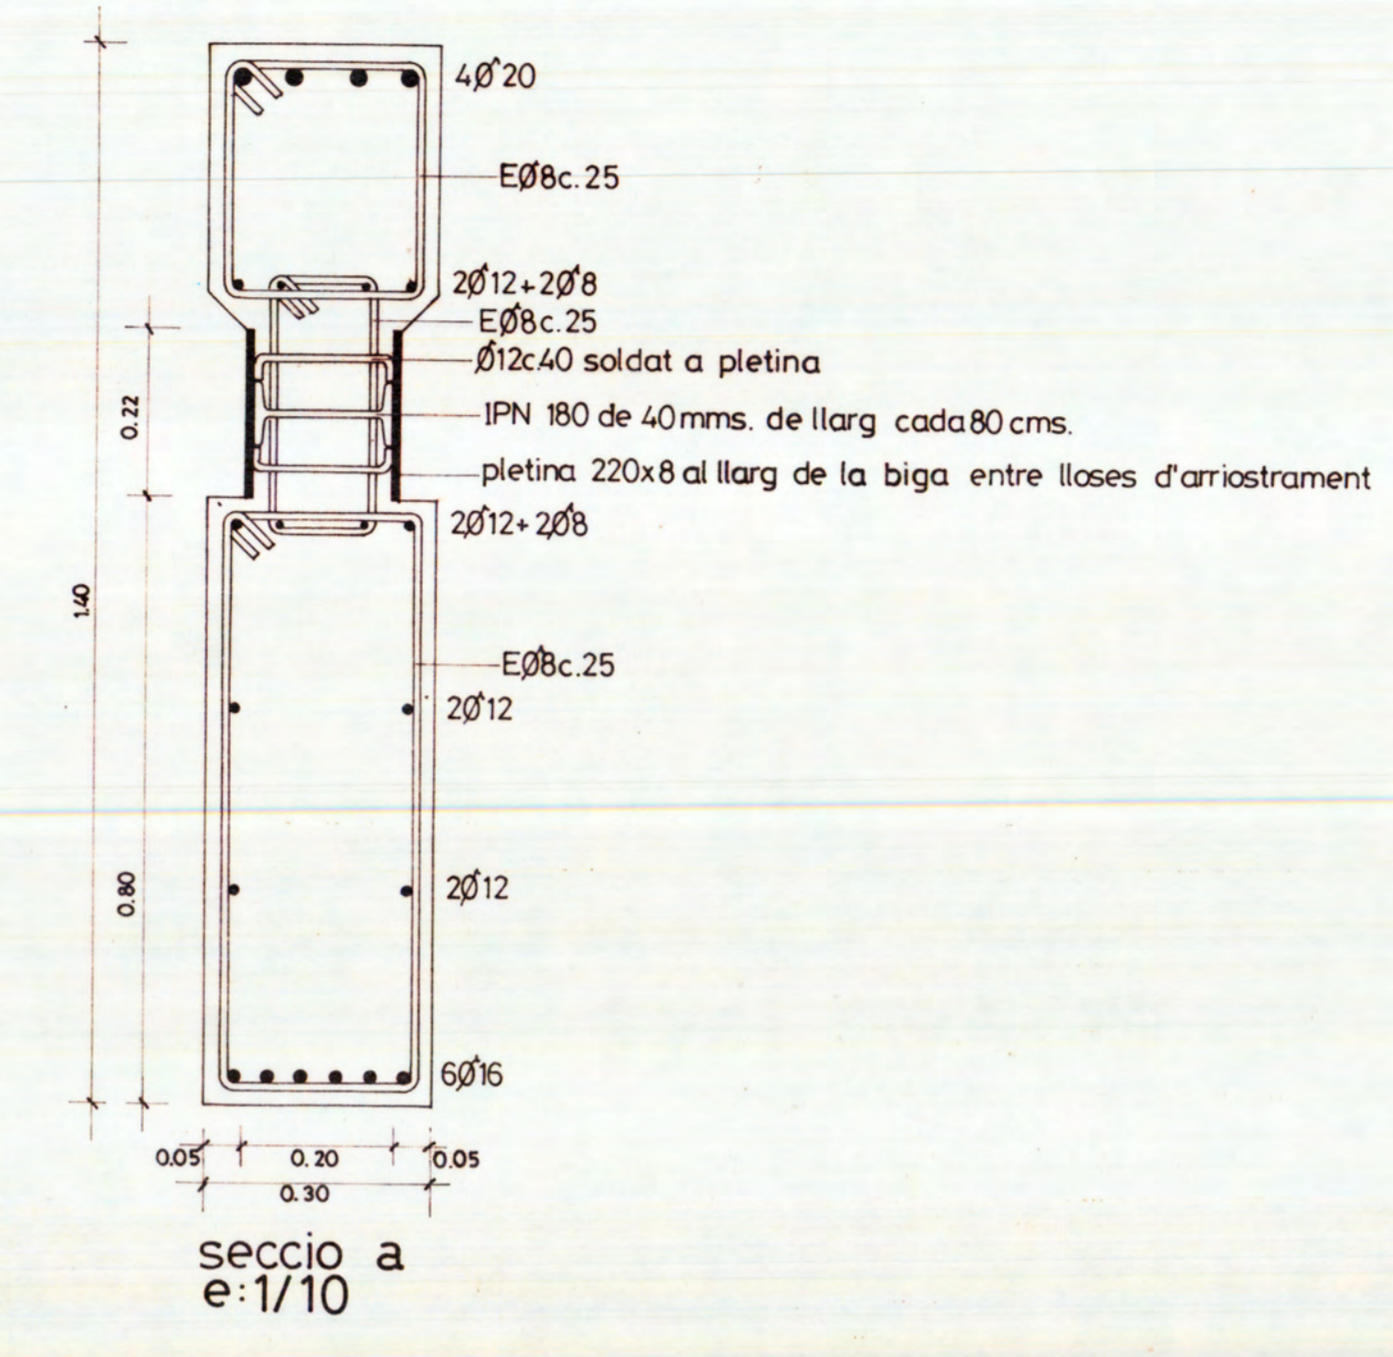

PROJECTE BÀSIC I D'EXECUCIÓ

ETSAV

SANT CUGAT DEL VALLÈS

LLUÍS NADAL OLLER Arqte. MARÇ 1989
EDIFICI I : Detalls portics 18 a 22 i 23 a 27
EDIFICI II: Detalls portics

E 05
JOAN OVEJERO MORILLA. ESTRUCTURA